


ORIGINAL PAGE 33.4 0/11/15

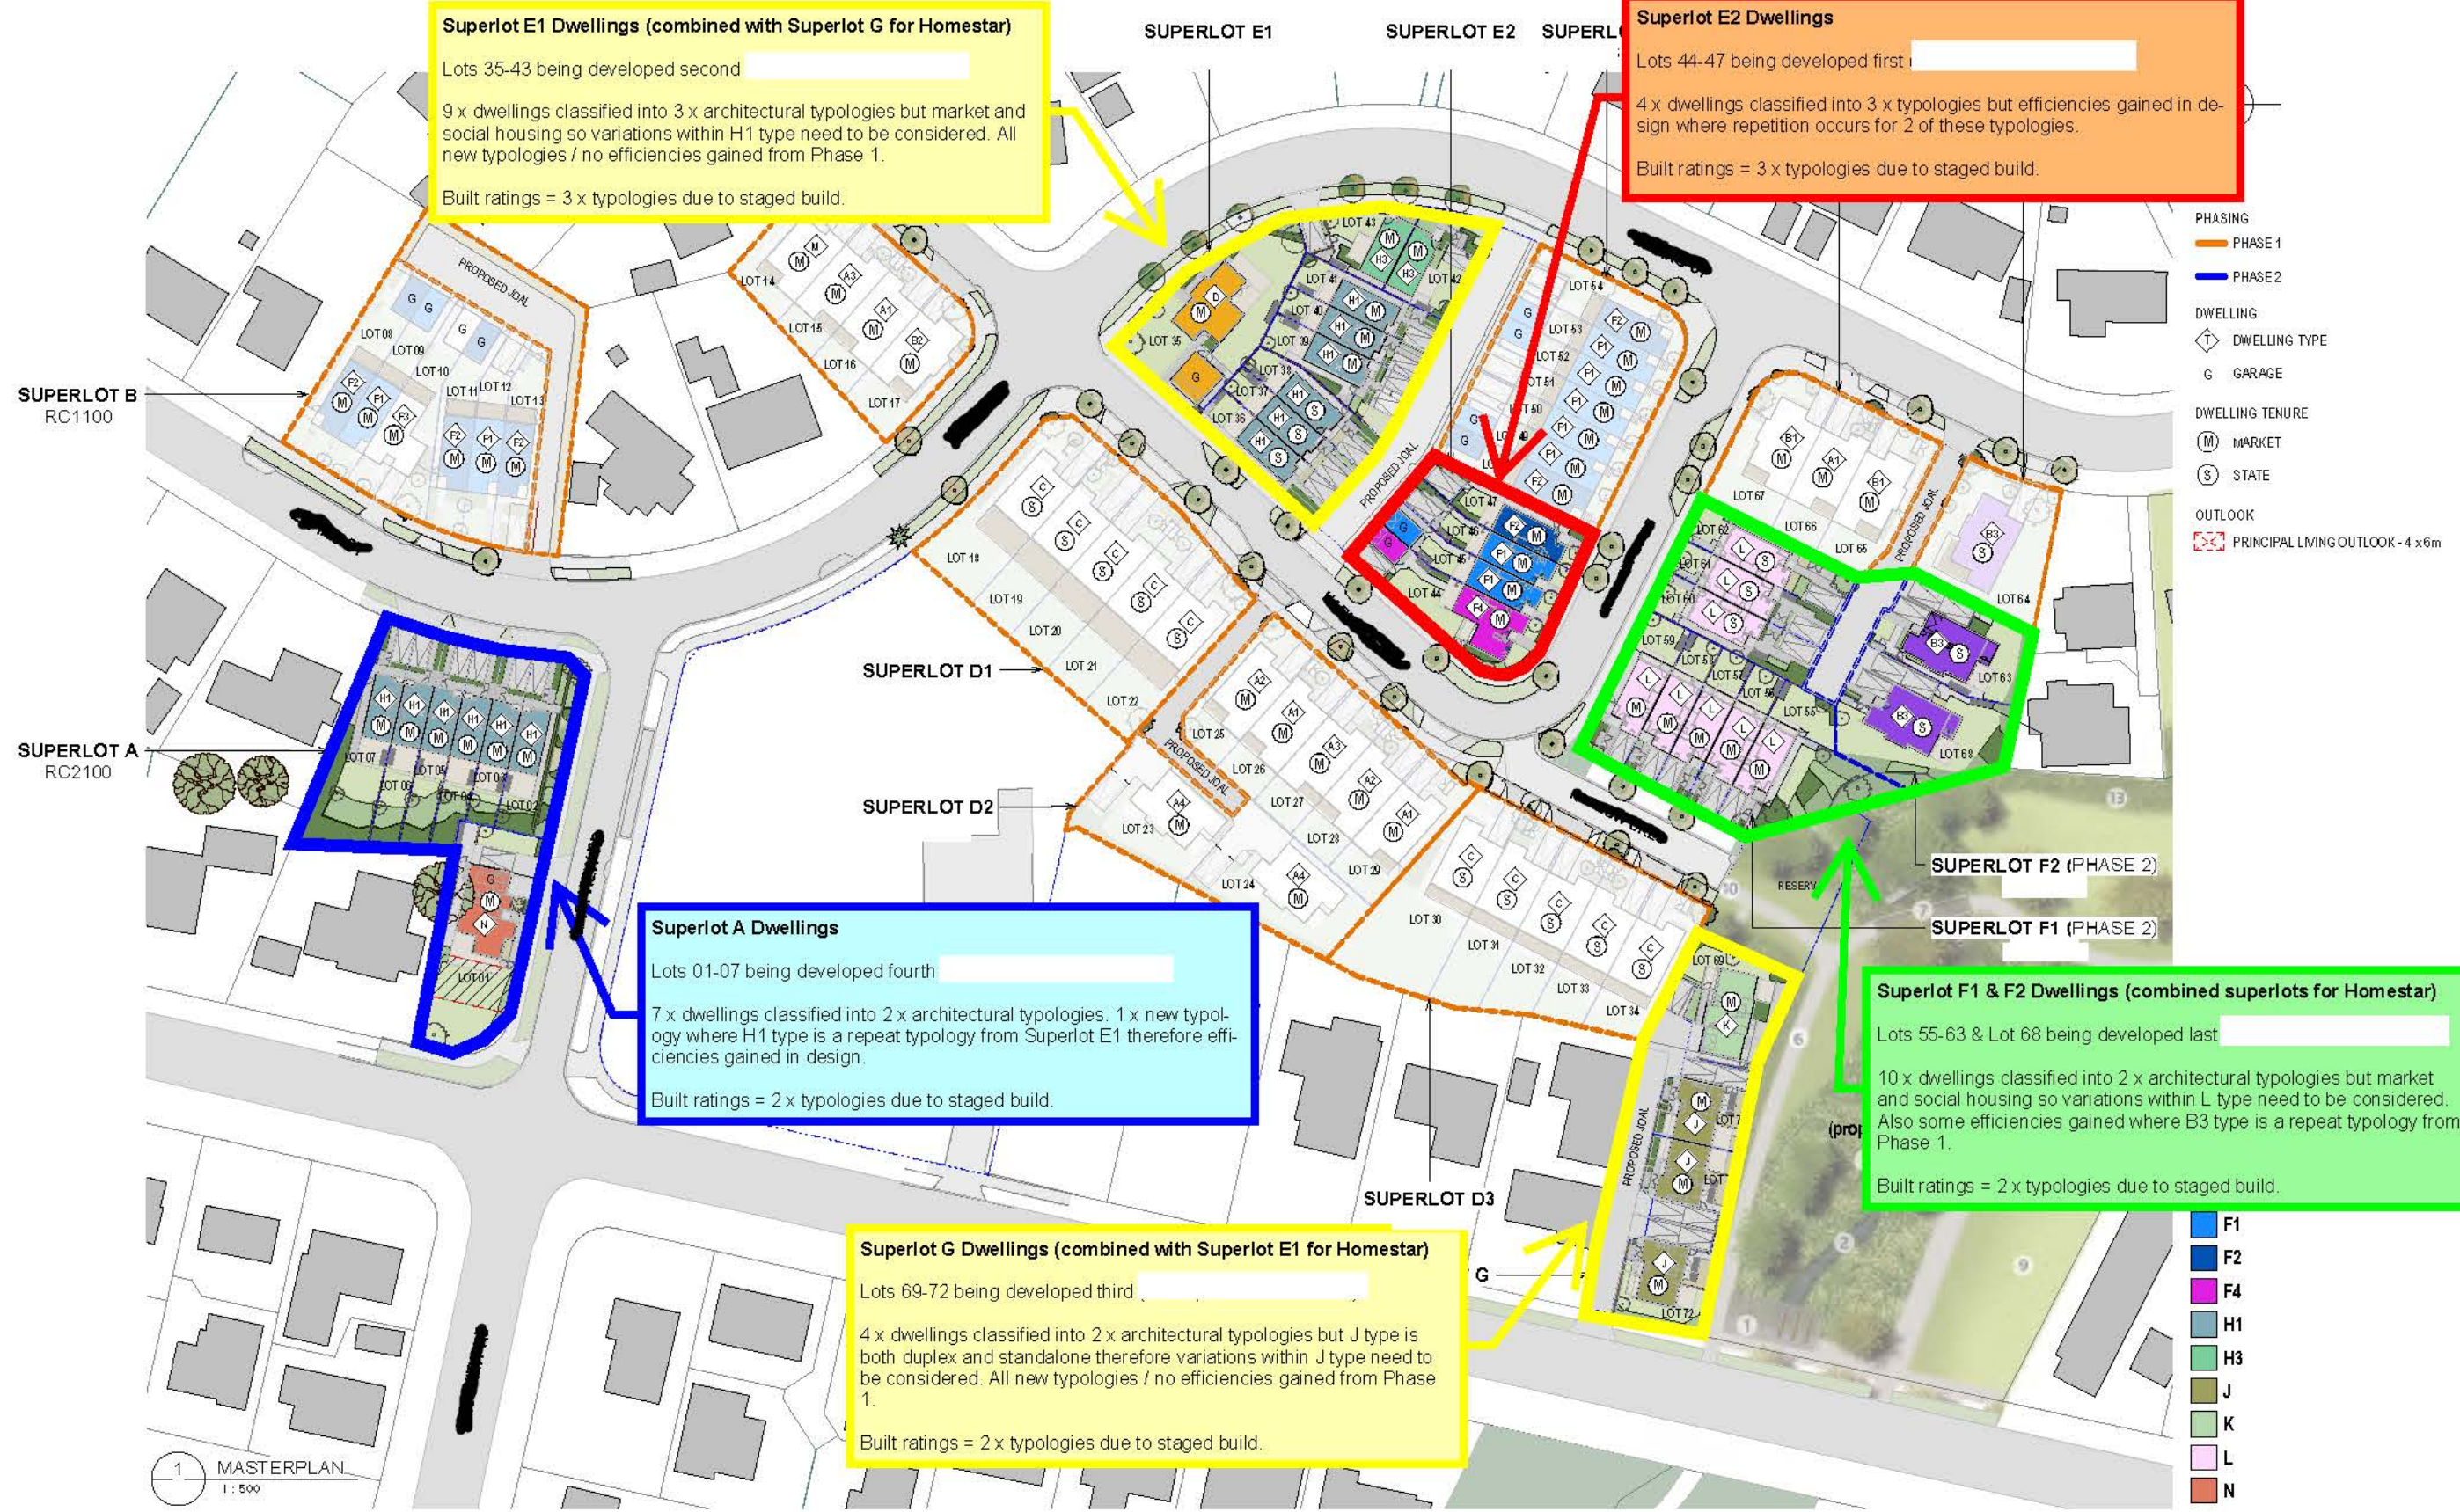

1 MASTERPLAN  
 1:500

**DWELLING TYPE SCHEDULE - PHASE 2**

DWELLING TYPE	No. BEDROOMS	DESCRIPTION	COUNT
Type B3	5	B3_5-Bed Standalone with internal garage	2
Type D	5	D_5-Bed Standalone with external garage	1
Type F1	2.5	F1_2.5-Bed Terrace	2
Type F2	2.5	F2_2.5-Bed Terrace (End unit)	1
Type F4	4	F4_4-Bed Terrace (End unit)	1
Type H1	2	H1_2-Bed Terrace	12

**DWELLING TYPE SCHEDULE - PHASE 2**

DWELLING TYPE	No. BEDROOMS	DESCRIPTION	COUNT
Type H3	2	H3_2-Bed Duplex	2
Type J	3	J_3-Bed Duplex & Standalone	3
Type K	4	K_4-Bed Standalone with internal garage	1
Type L	3	L_3-Bed Terrace	8
Type N	4	N_4-Bed Standalone with internal garage	1
<b>GRAND TOTAL:</b>			<b>34</b>